


DO NOT SCALE FROM THIS DRAWING.
Use written dimensions only, if in doubt ASK
This drawing is protected under the copyright of 3D.G design

Sketch scheme subject to building regulation application and fire officer consultation and approval

Church Street

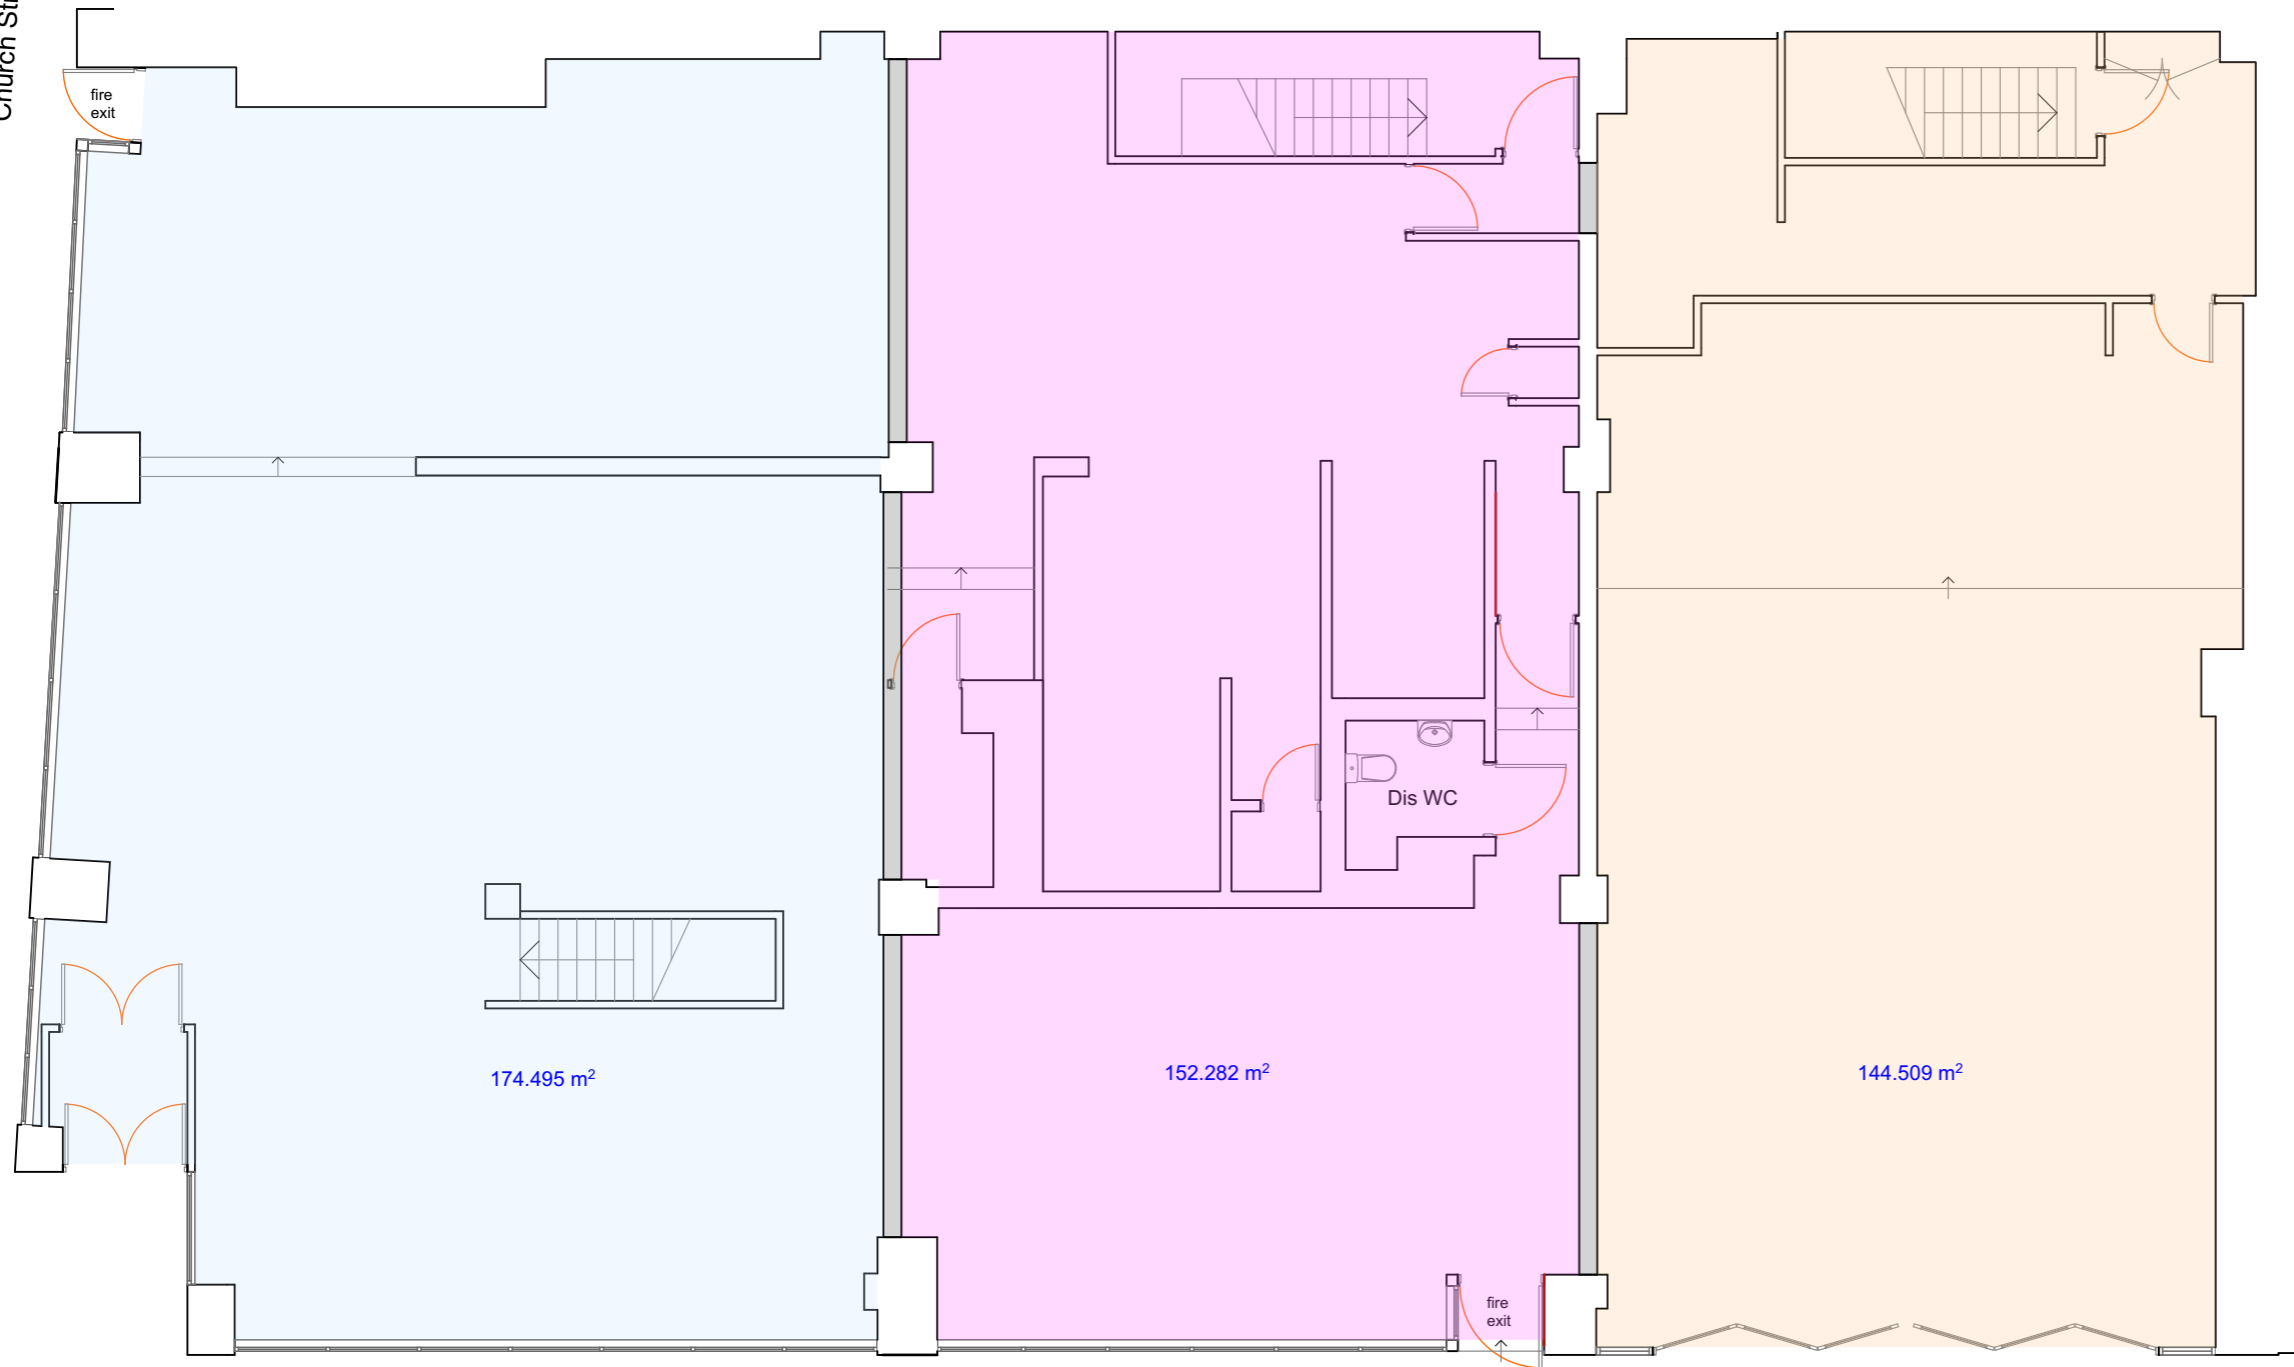


174.495 m²

152.282 m²

144.509 m²

Dis WC

fire exit

 

Promenade

Proposed Ground Floor Plan

Rev	Description	Date
-----	-------------	------

Project:
**The Pavilion Building, Bank Hey Street,
Blackpool. FY1 4RU.**

Status:
Sketch Scheme

Drawing Title:
60/64 Promenade. Proposed Ground Floor

Project No:
010-168

Drg No:
28

Scale:
1:100 @ A3

3D.G design
architectural consultants

Unit 25, Chorley Business & Technology
Centre, East Terrace, Chorley. PR7 6TE

e: studio@3dgdesign.co.uk
w: www.3dgdesign.co.uk